
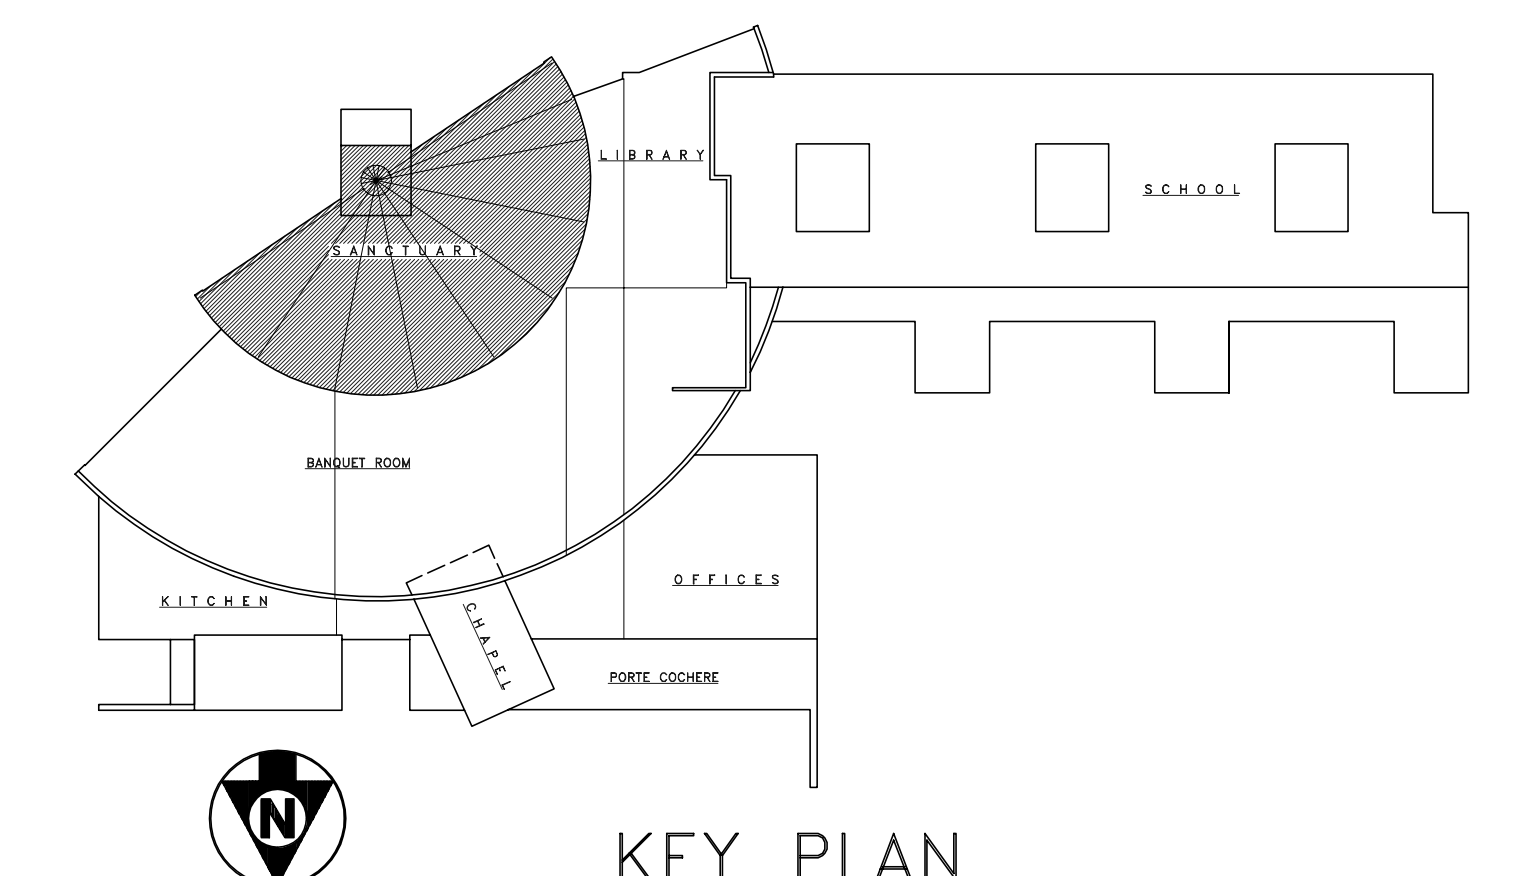
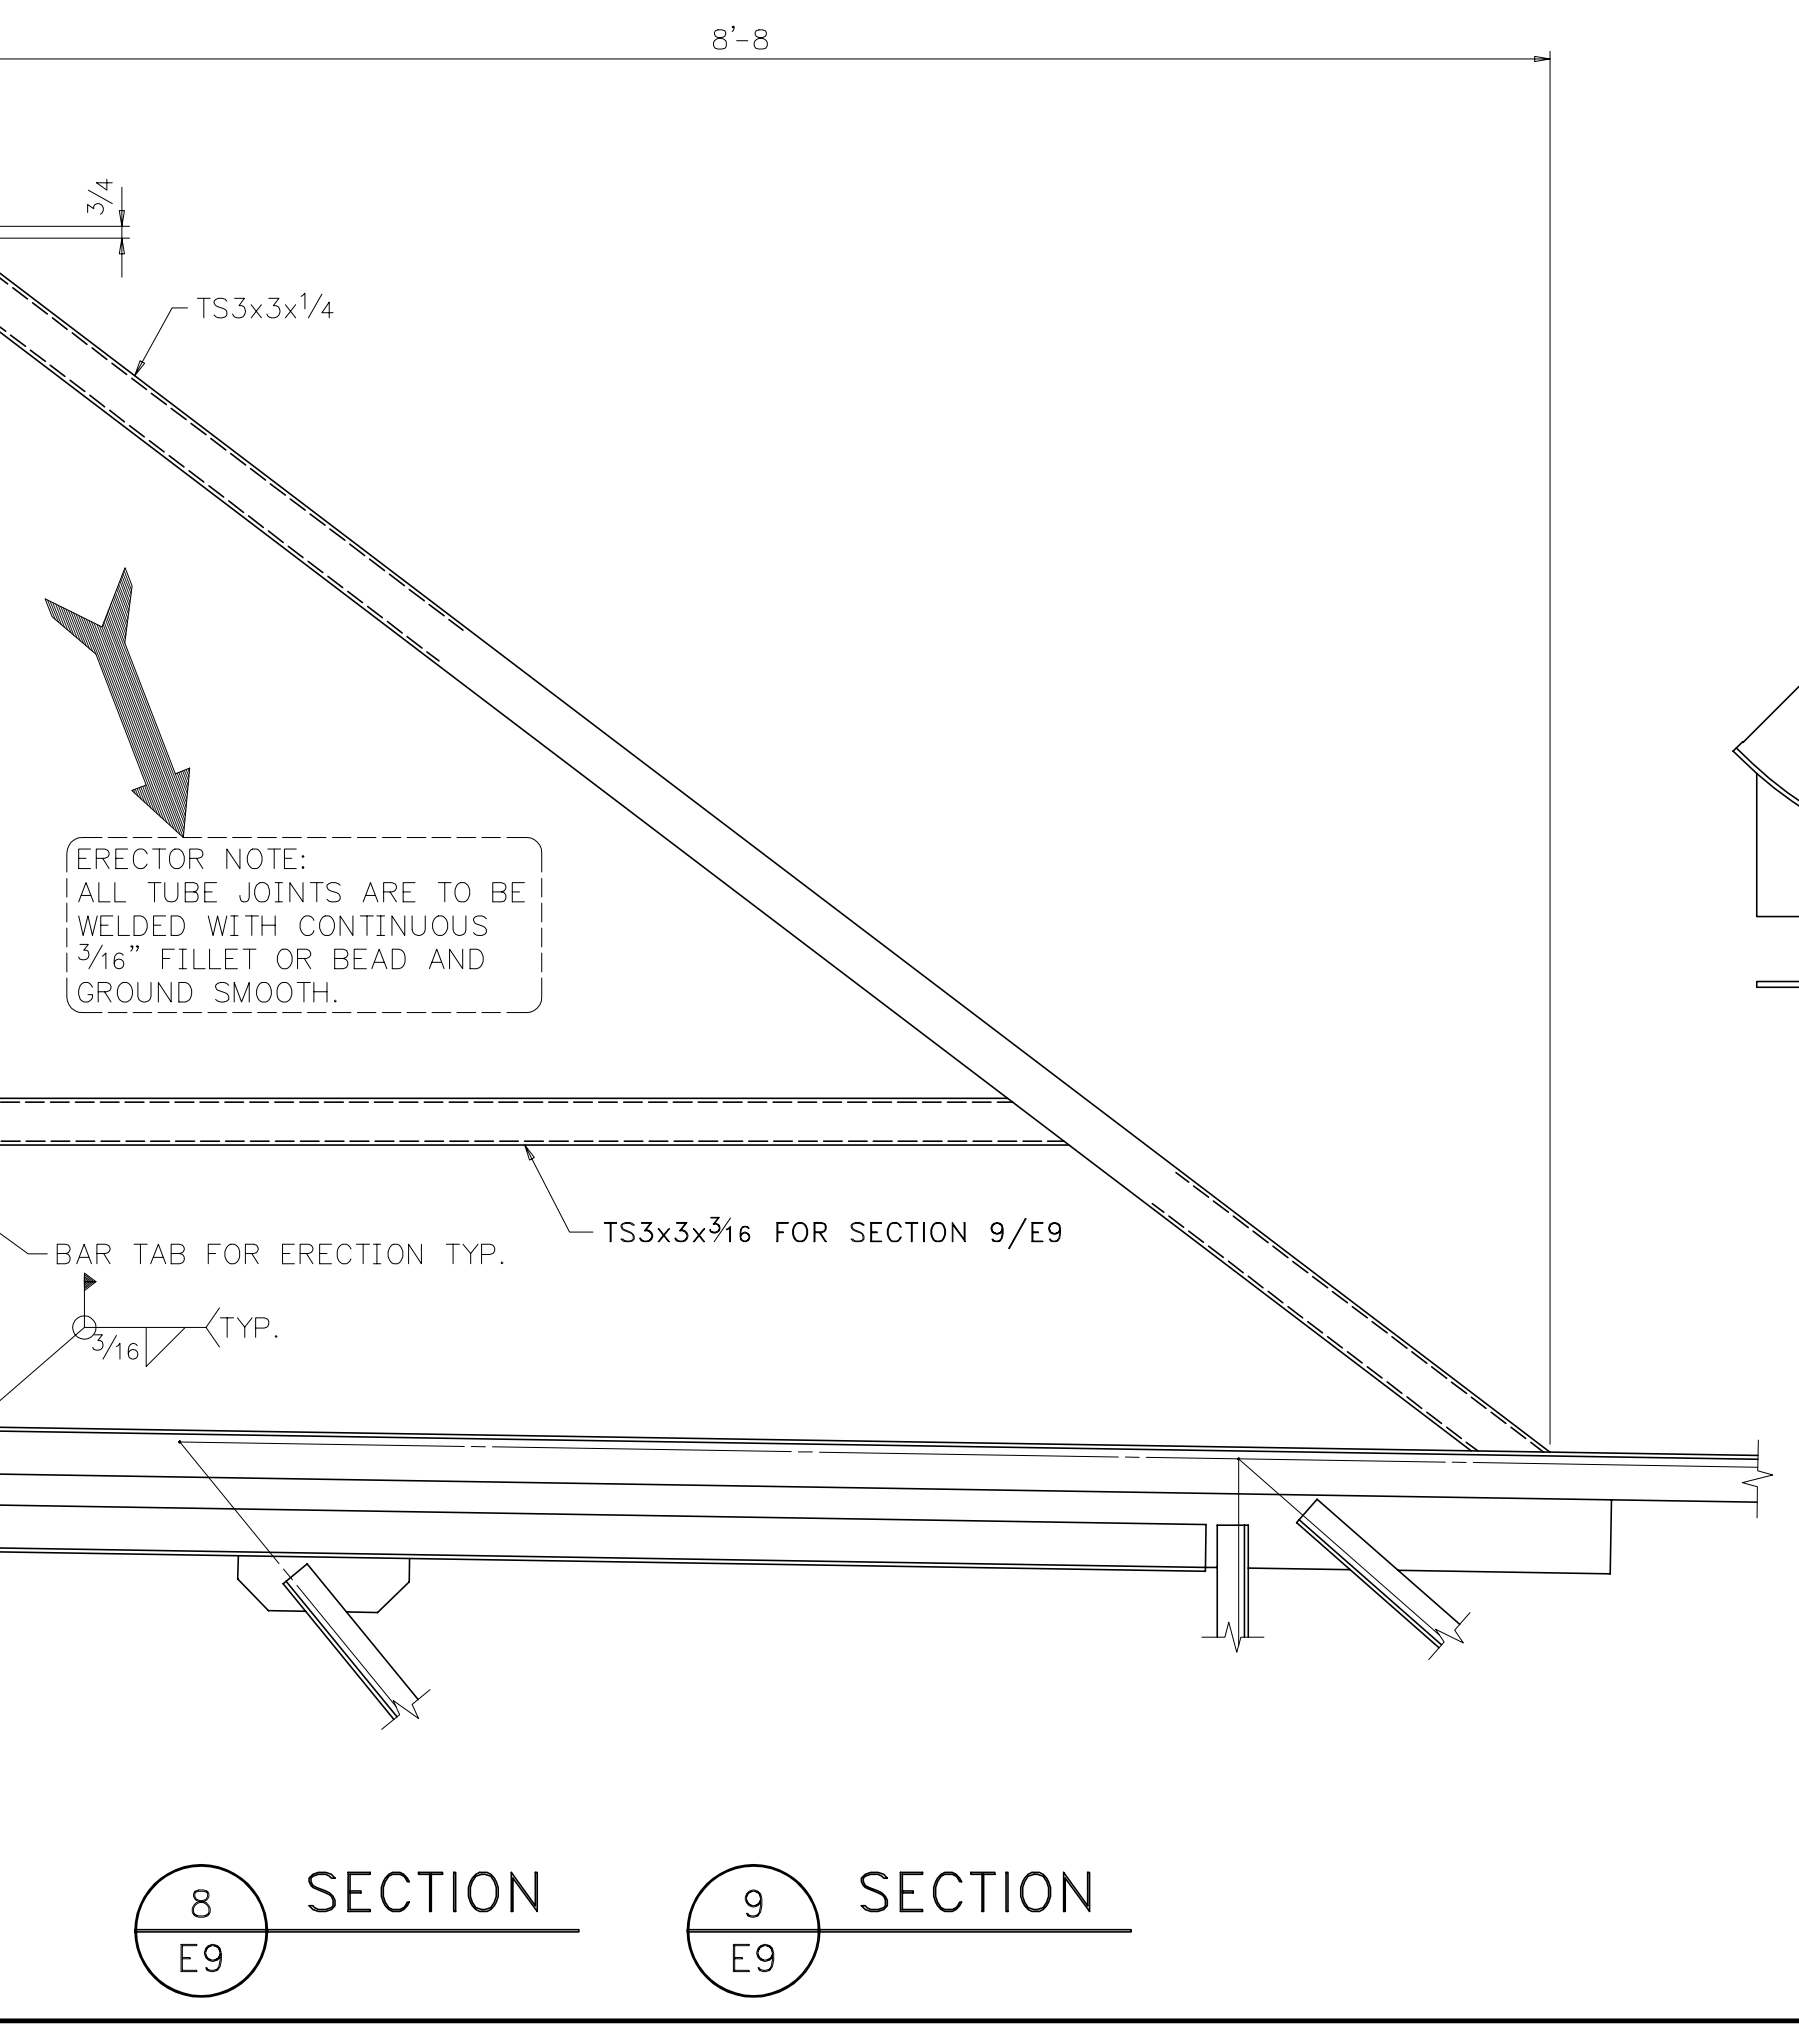


A
E9
TYPICAL TRUSS DETAIL

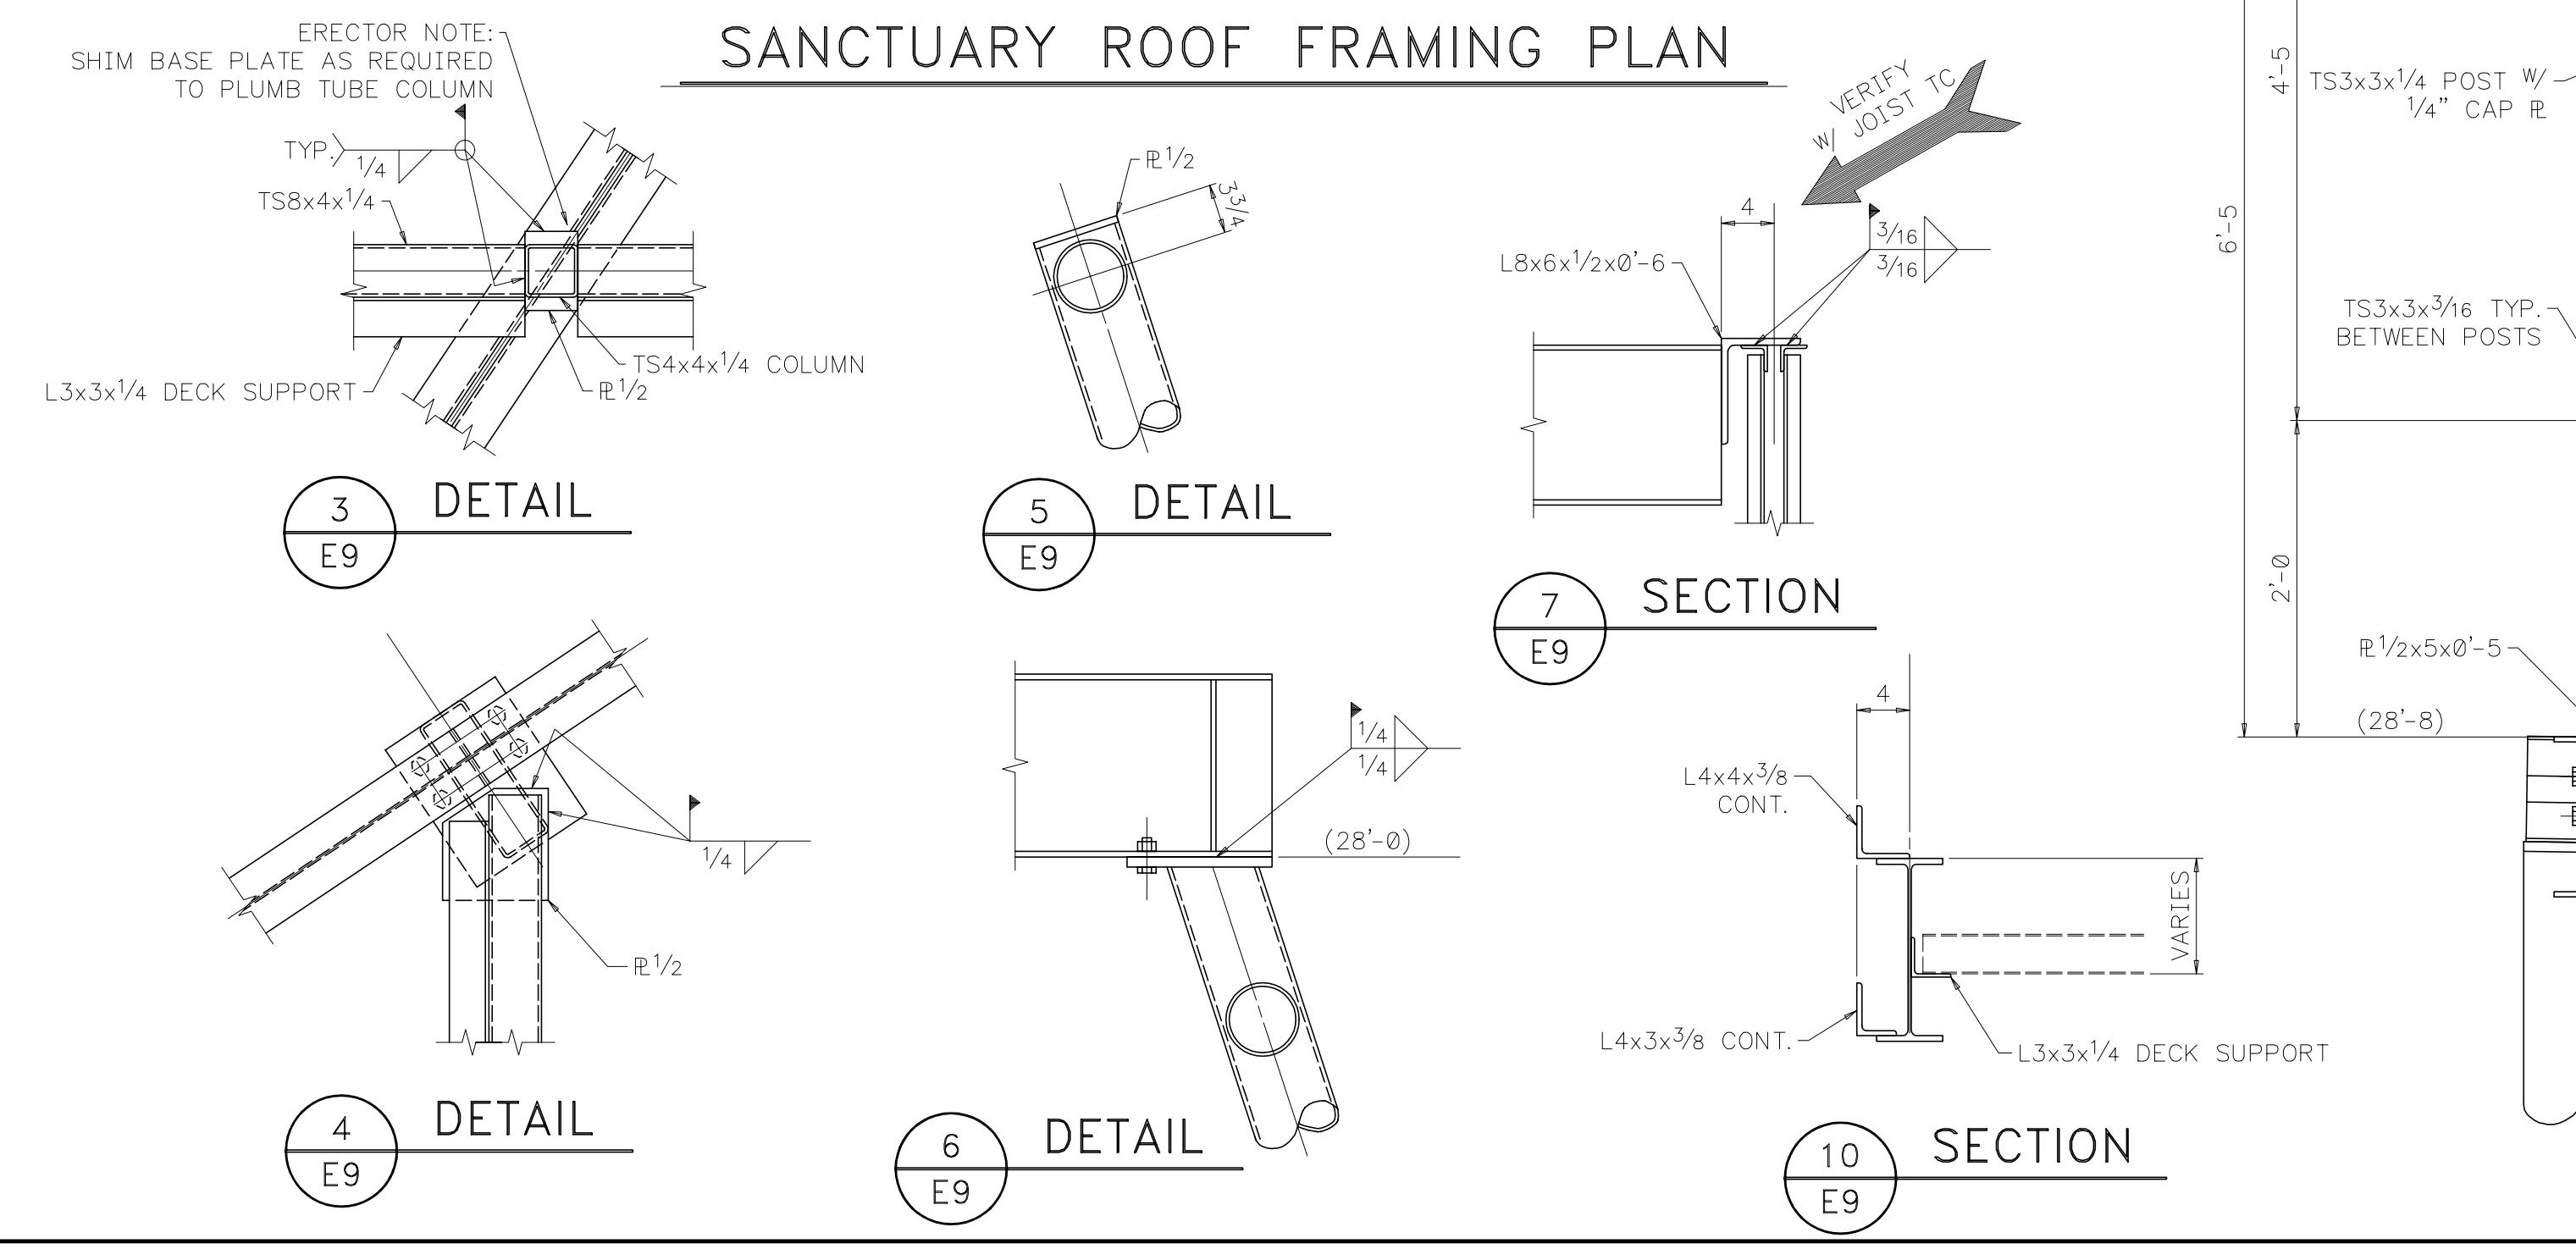

KEY PLAN

HICKORY STEEL, INC. STRUCTURAL STEEL & MISCELLANEOUS FABRICATORS AND ERECTORS	
NASHVILLE TENNESSEE	
PROJECT	CONGREGATION MICAH
LOCATION	NASHVILLE, TN
ARCHITECT	MICHAEL LANDAU ASSOC., P.A.
CUSTOMER	THE PARENT CO.
REVISIONS	PAIN 1 S/C RED OXIDE
	DRAWN BY BV DATE 3/96
	CHECKED BY DG DATE 3/96
PRINT RECORD	HOLES 13/16- UN WELD E70xx
	ORDER NO. 3309 DRAWING NO. E9