




A PARTIAL ELEVATION ALONG COLUMN LINE Oa
 E1602 LOOKING NORTH
 SEE E104 FOR TYPICAL BRACED FRAME CONNECTION DETAILS

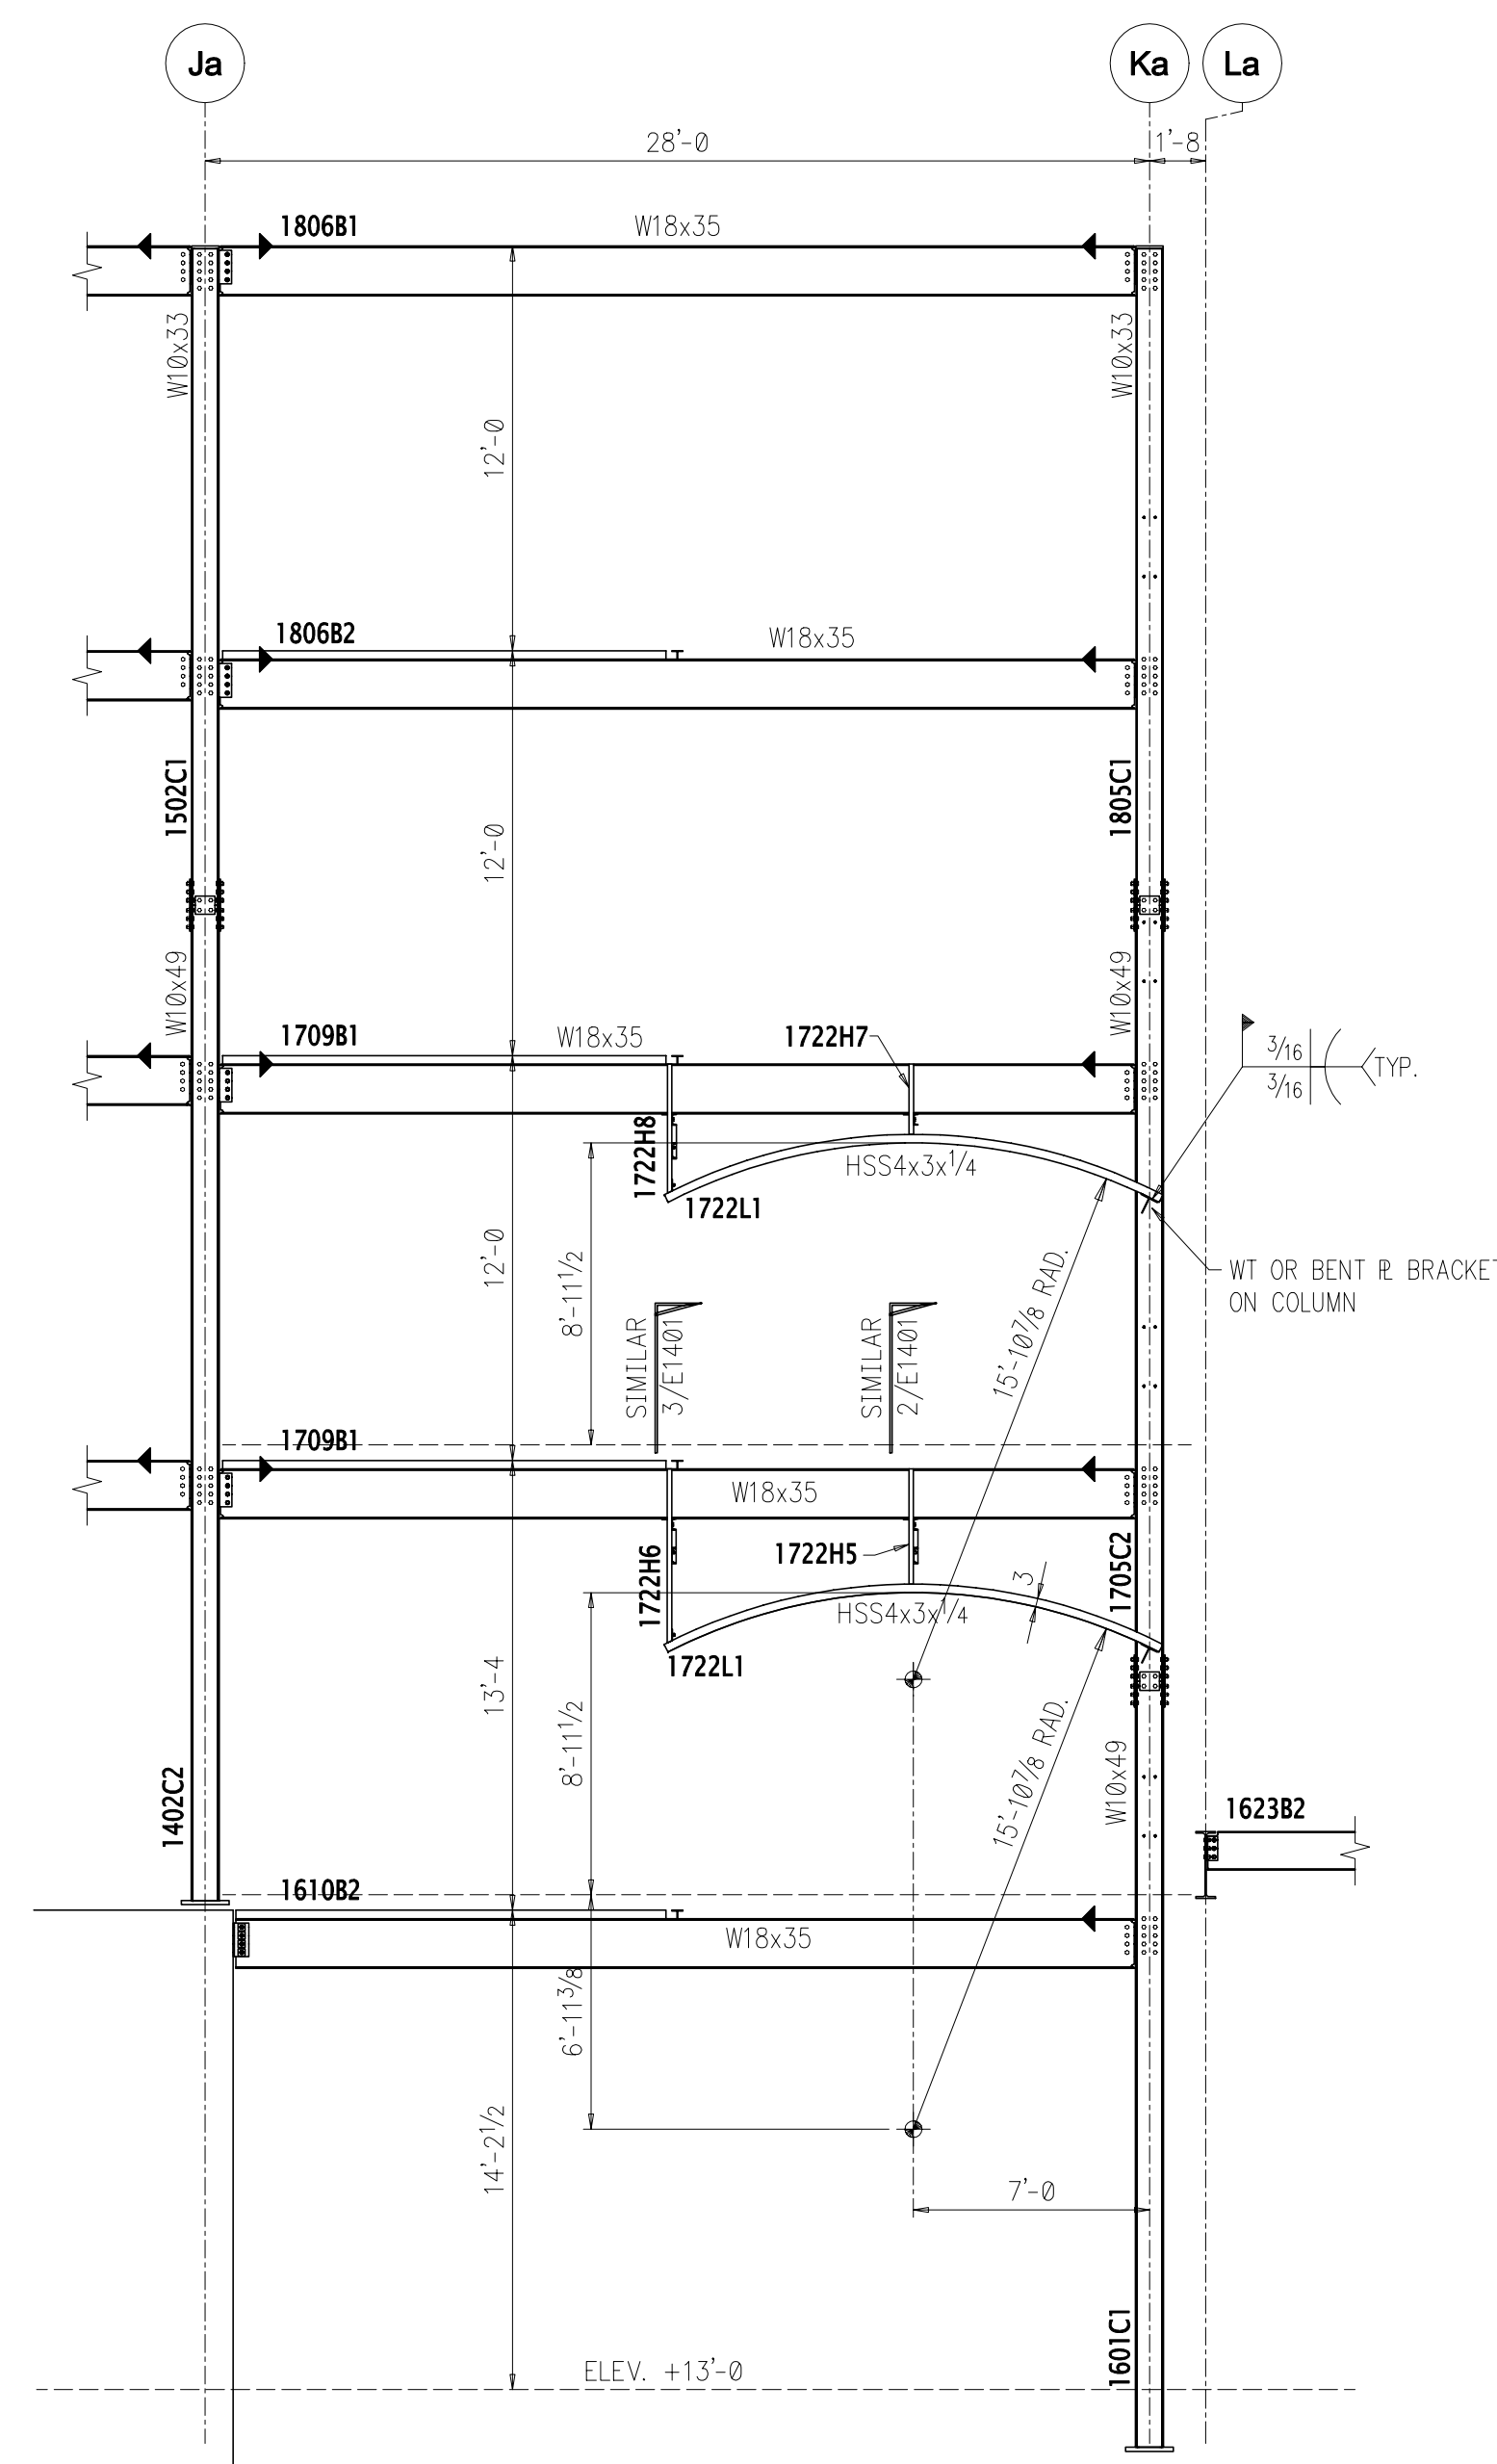

B PARTIAL ELEVATION ALONG COLUMN LINE 56
 E1602 LOOKING WEST

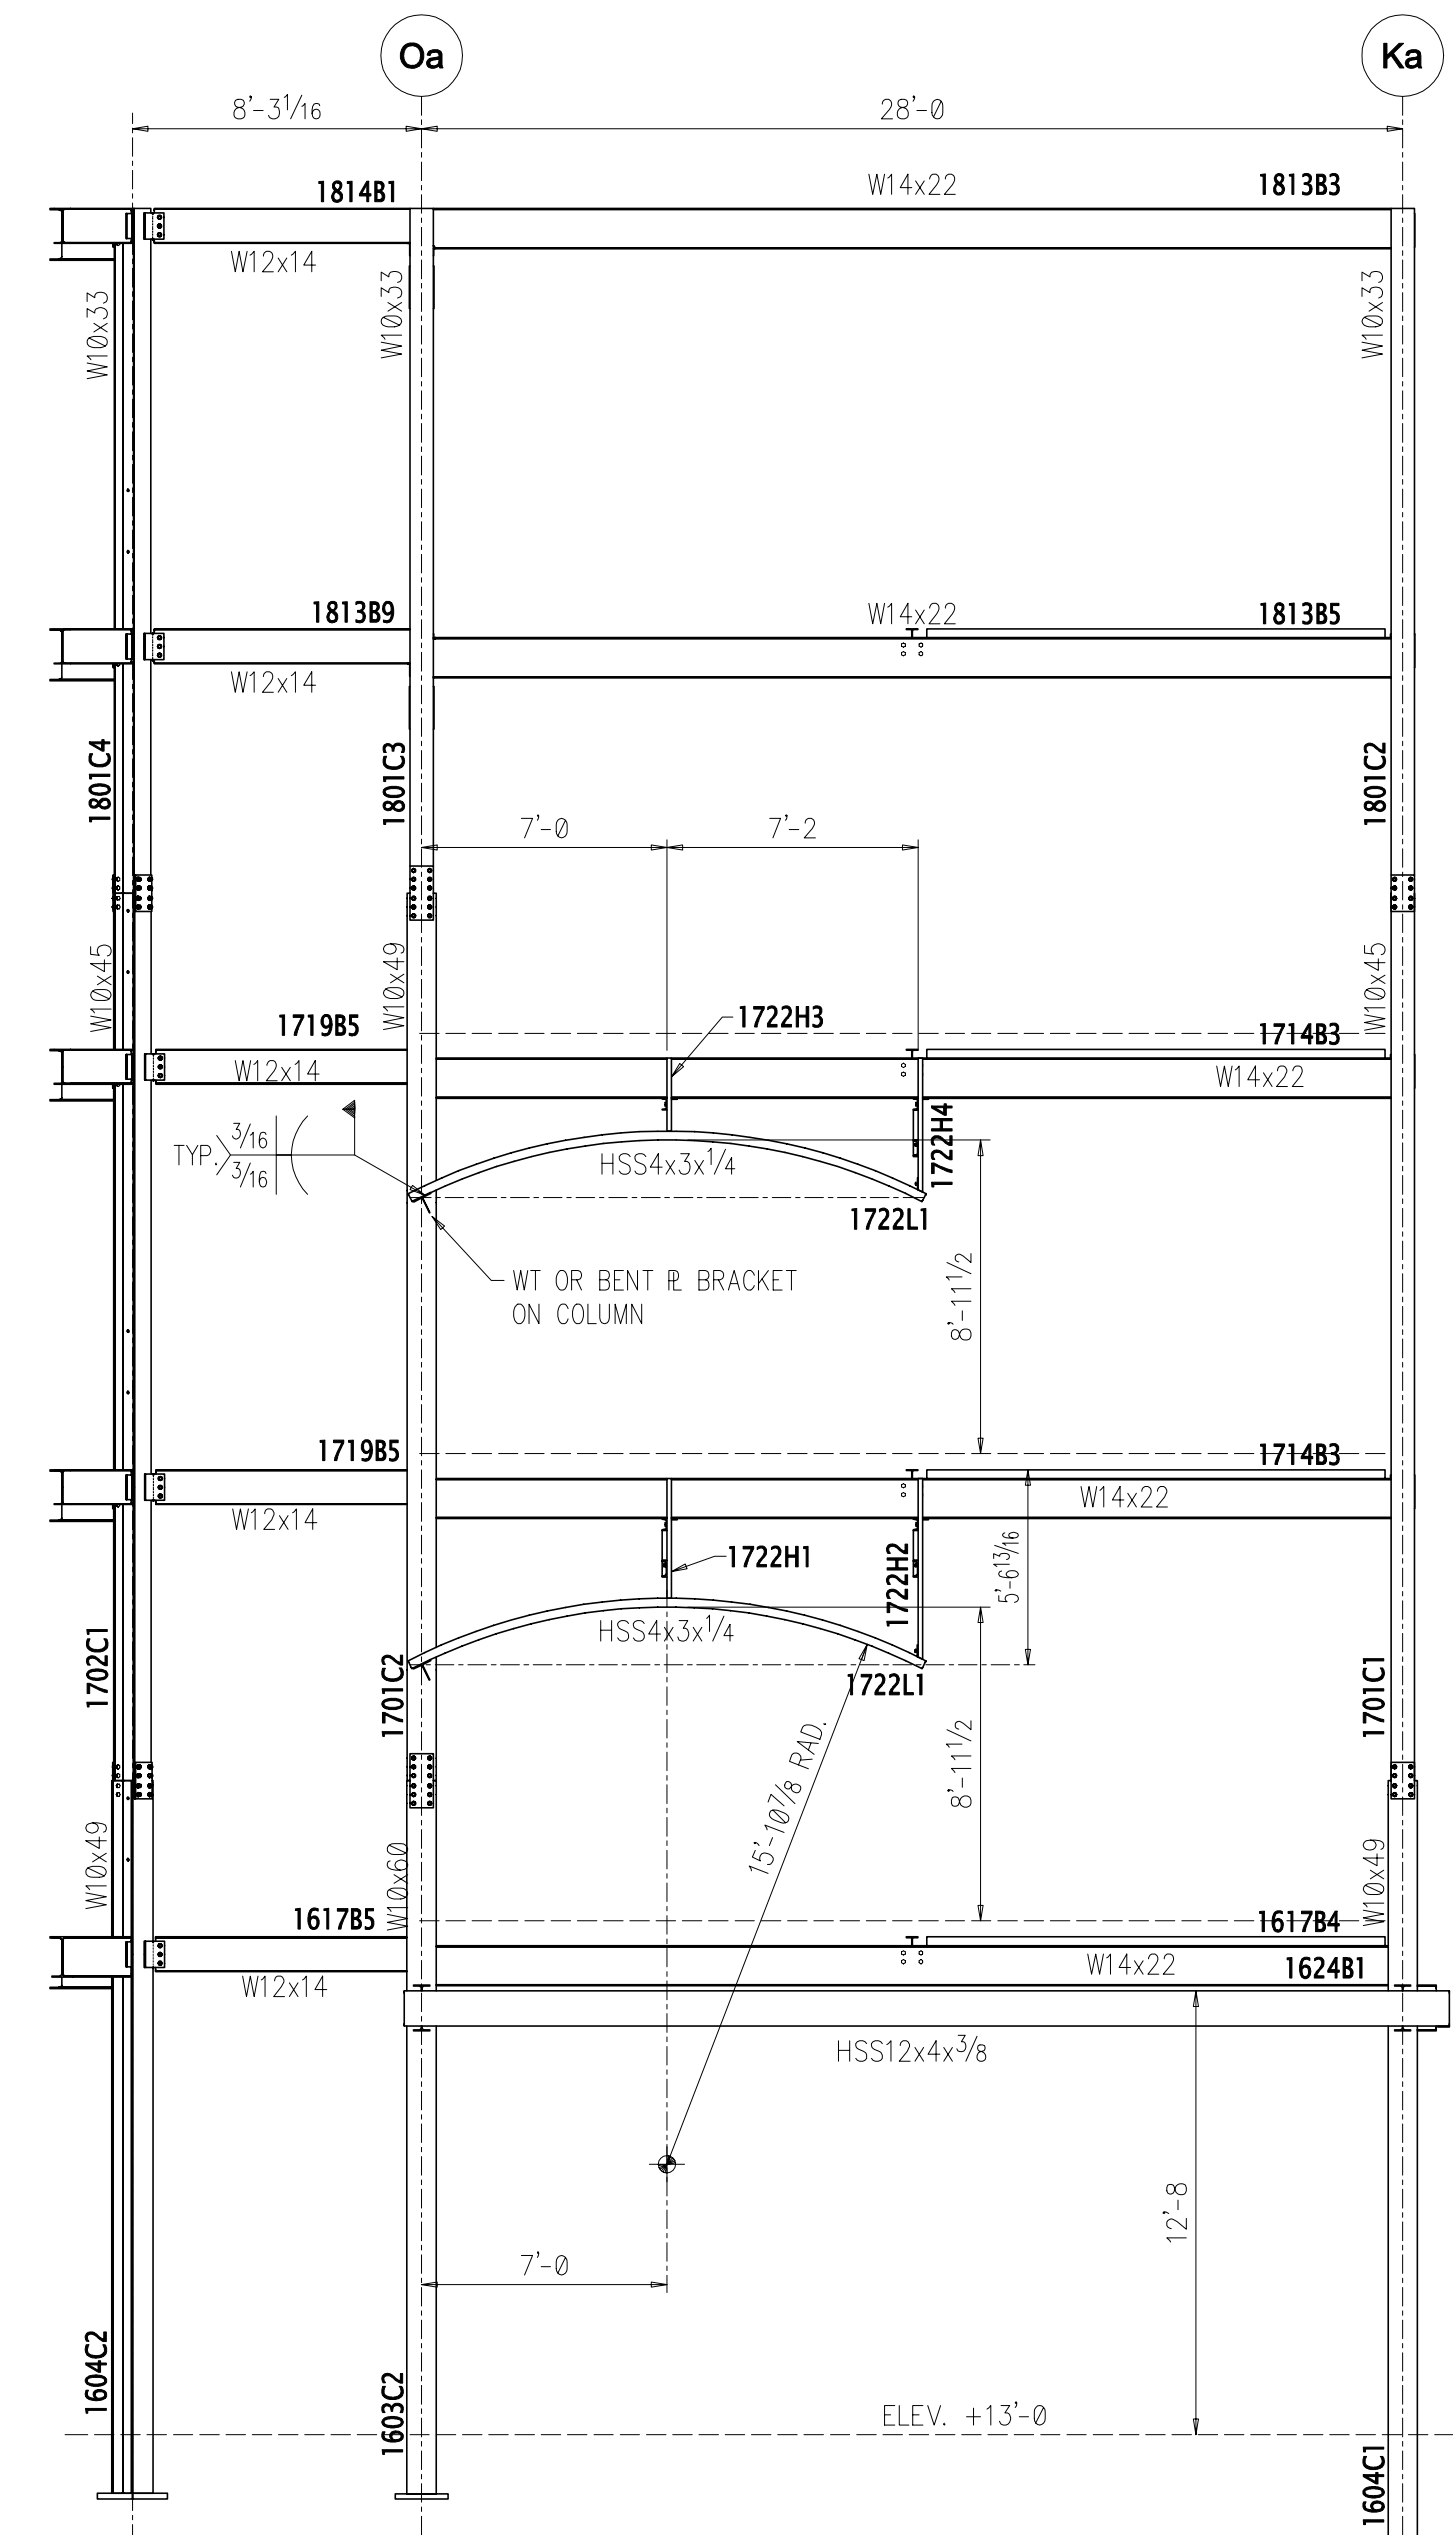

C PARTIAL ELEVATION ALONG COLUMN LINE 48
 E1602 LOOKING EAST

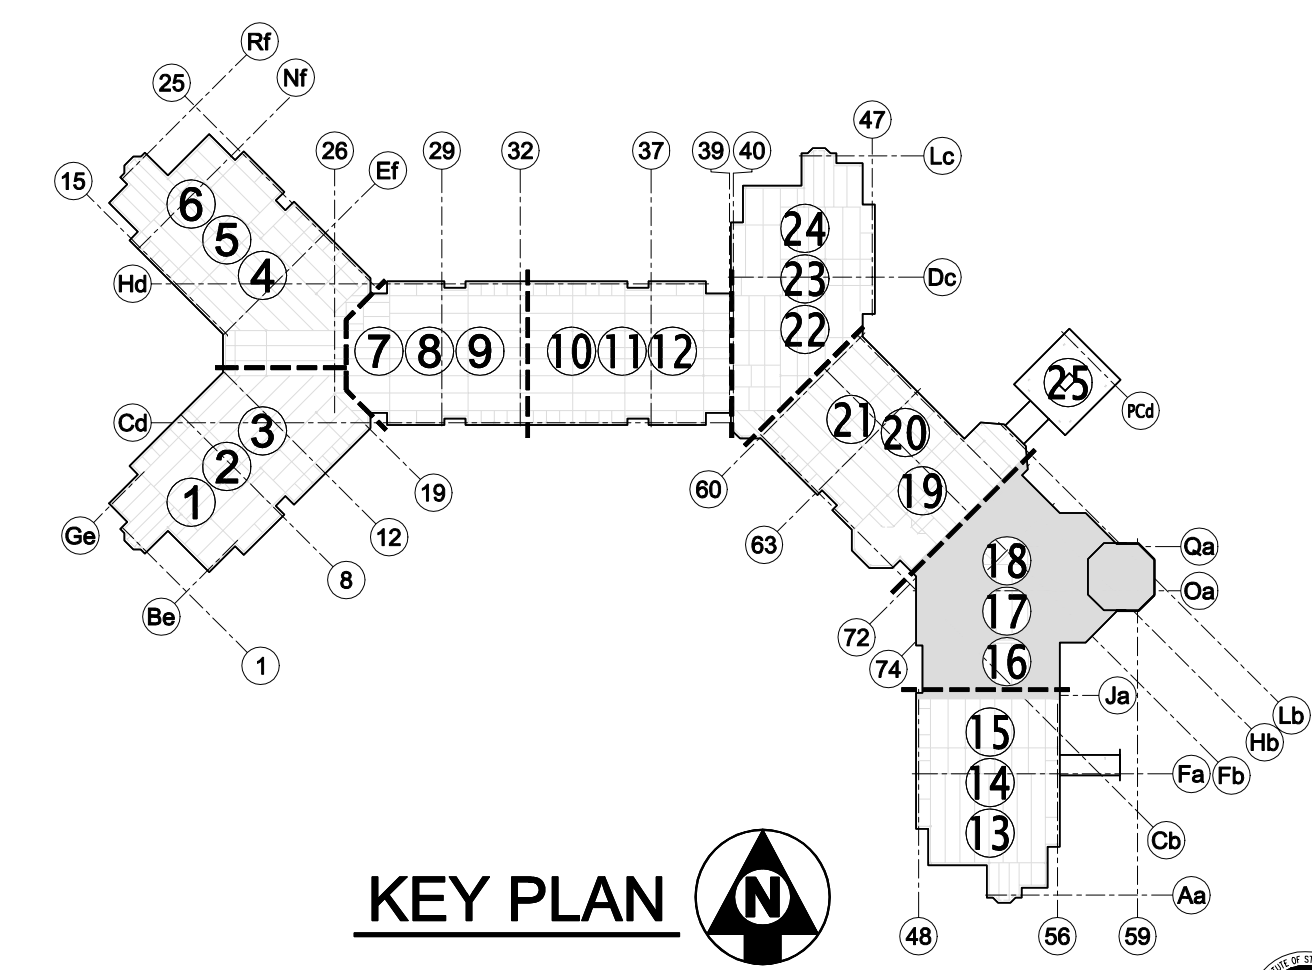

KEY PLAN

DRAWING ISSUE/REVISIONS	
NO.	DATE
A	10/30/03
0	11/25/03

DRAWING ISSUE/REVISIONS		
NO.	DATE	DESCRIPTION
A	10/30/03	FOR APPROVAL
0	11/25/03	FABRICATION/FIELD USE

SHOP PAINT	UNLESS NOTED
HOLES	UNLESS NOTED
BOLTS	
FIELD CONNECTIONS	

STEEFAB, INC.
 P.O. BOX 19289
 CHARLOTTE, NC 28219
 (704) 394-5376

DWG. OF: **FRAMING ELEVATIONS AND DETAILS**
 JOB NAME: **Givens Estates**
 LOCATION: **Asheville, NC**
 CUSTOMER: **Rodgers Builders**
 ARCHT. OR ENG.: **FreemanWhite**
 DRAWN: **BV** DATE: **10/03** CK'D: **DGD** DATE:

JOB NO: 22271
DWG. NO: E1602