


**A** ELEVATION COLUMN LINE N6 (TRUSS BT5-1)  
E1104 LOOKING EAST

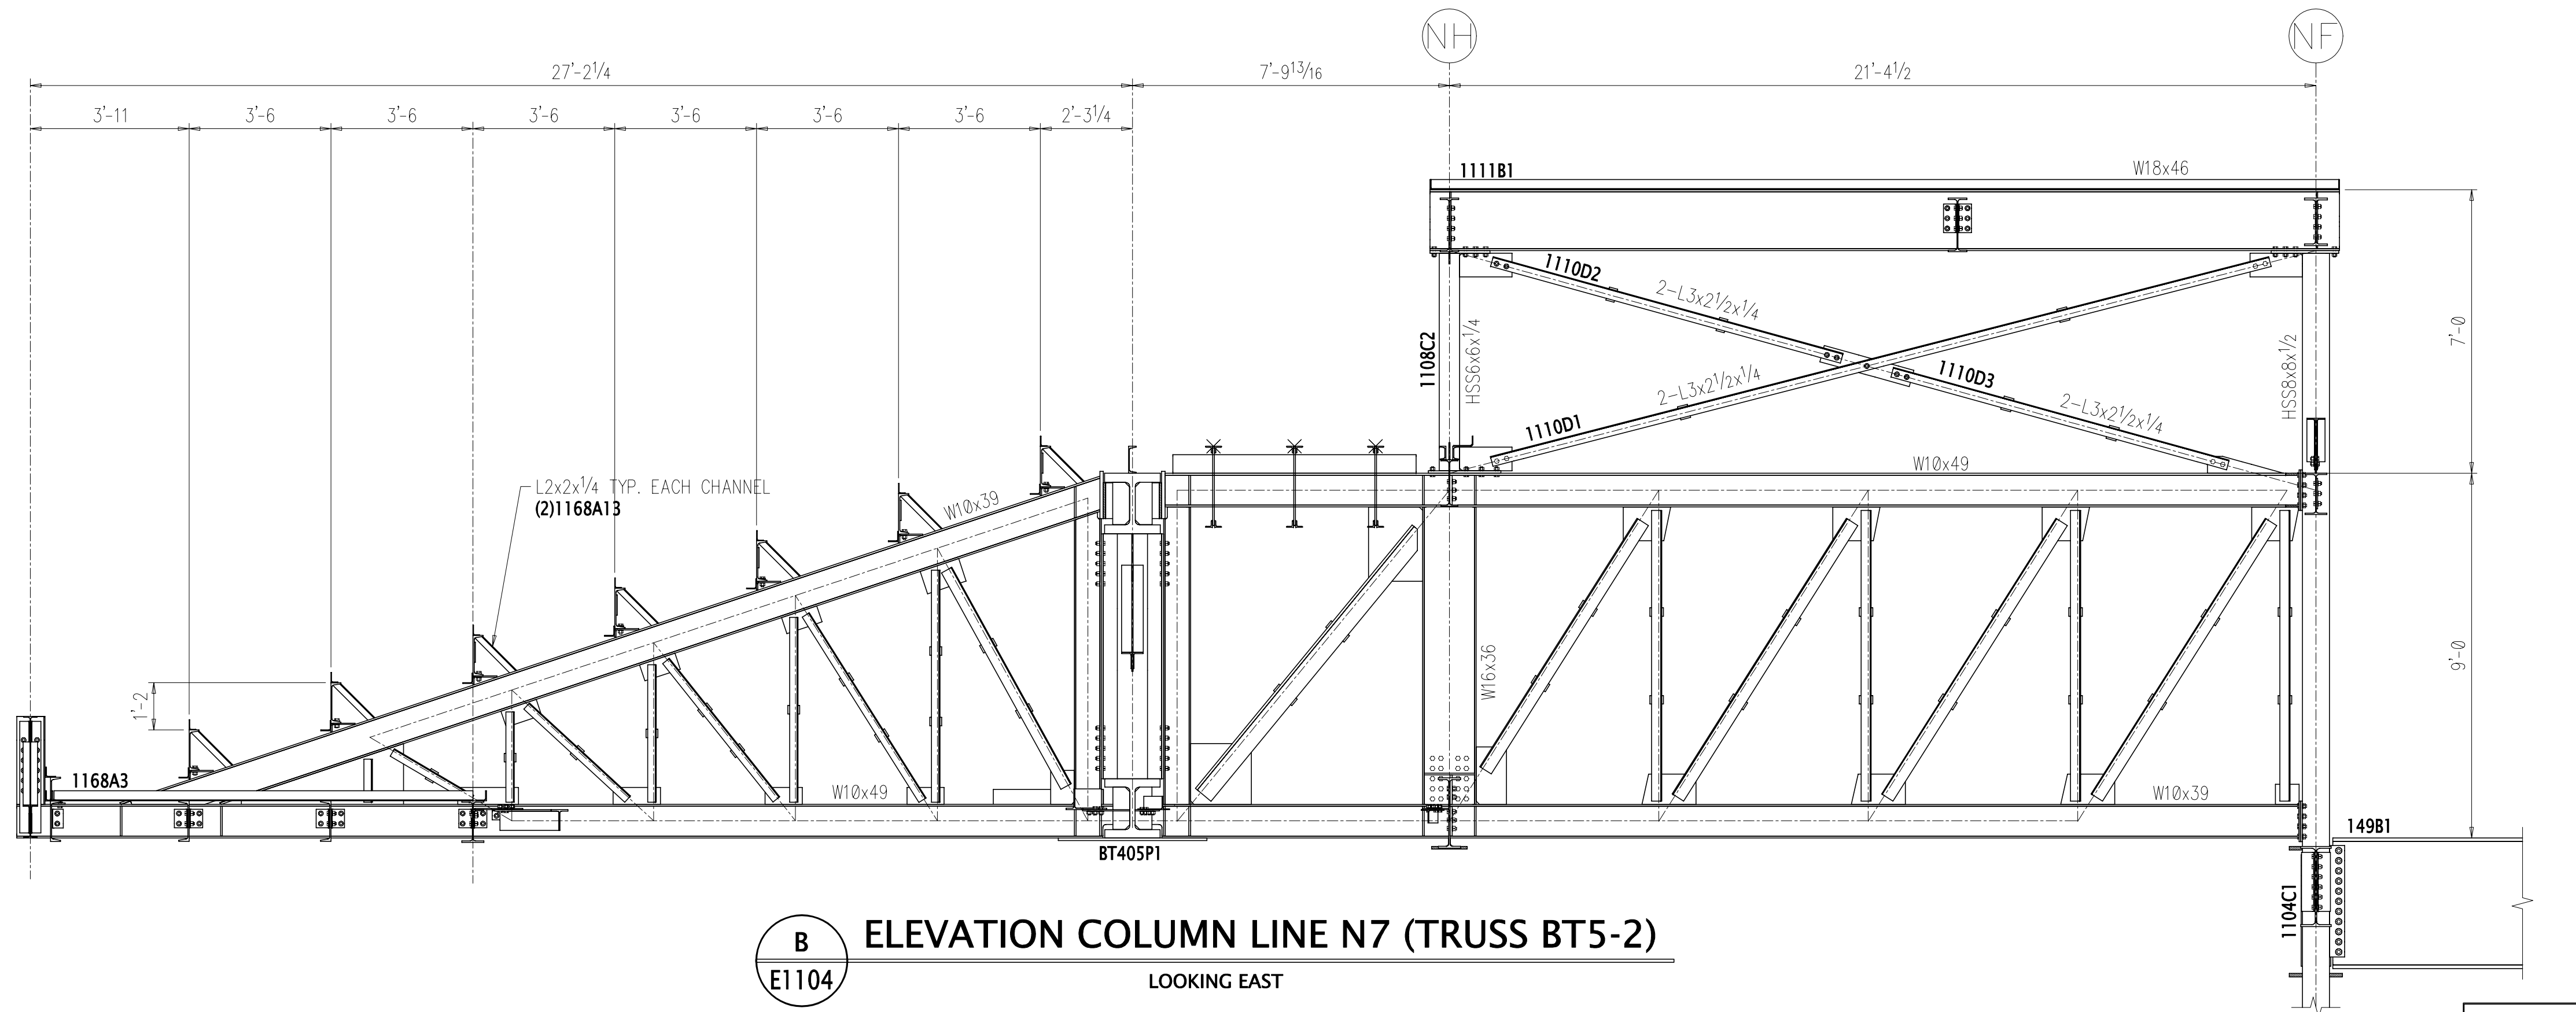

**B** ELEVATION COLUMN LINE N7 (TRUSS BT5-2)  
E1104 LOOKING EAST

WE ASSUME NO RESPONSIBILITY FOR ERRORS WHEN MATERIAL IS FABRICATED IN ACCORDANCE WITH APPROVED DRAWINGS.

BACK CHARGES WILL NOT BE ACCEPTED UNLESS OUR CONSENT IS GIVEN IN ADVANCE IN WRITING.

PAINT	AS NOTED						
MATERIAL	A36 UN NTD						
HOLES	13/16 Dia. UN						
ELECTRODES	E70 SERIES LOW HYDROGEN						
TOTAL WEIGHT		NO	DATE	DESCRIPTION	NO	DATE	DESCRIPTION
DIAG. REF #							REVISIONS

<b>GENTRY STEEL, INC.</b> CHATTANOOGA, TENNESSEE		
STRUCTURE	Woodland Park Baptist Church Chattanooga, TN	CONTRACT NO. 2284
DRAFTER	BV	DATE
DATE	7/03	CUSTOMER/C.M.
CHECKED	DG	ARCH./ENG.
DATE		Franklin Associates Architects, Inc.
		DWG. NO. E1104